

ORDER INFORMATION

CUSTOMER: _____
 YOUR REF.: _____
 OUR REF.: _____
 DATE: _____

SYSTEM SPECIFICATION

SENSING HEAD PN. _____
 FLOW GUIDE PN. _____
 SENSING PLATE PN. _____
 CAL WEIGHT PART No. _____
 SERIAL NUMBER. _____
 ENGINEERED BY. _____


SUBMITTED FOR APPROVAL

PLEASE SIGN AND RETURN ONE COPY TO SIEMENS. THE QUOTED DELIVERY TIME IS BASED ON THE DATE THAT THIS APPROVED DRAWING IS RECEIVED BY SIEMENS.



* IF THIS DRAWING IS NOT APPROVED WITHIN 24 HOURS * THE ORDER WILL BE PROCESSED.

APPROVED APPROVED AS NOTED REVISE AND RESUBMIT

BY: _____ DATE: _____

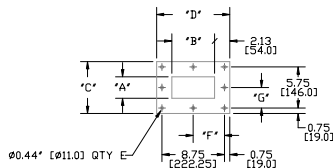


27.00 [686.0] MINIMUM CLEARANCE REQUIRED FOR SENSING HEAD REMOVAL

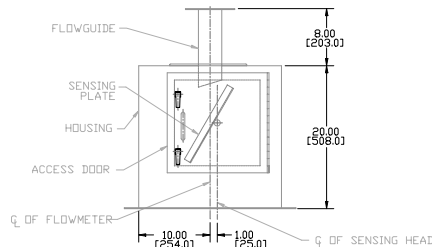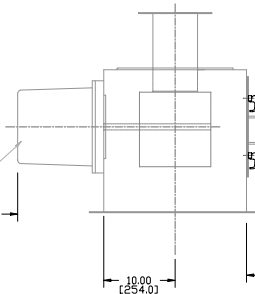

V-40 FLOWMETER INLET FLANGE DETAIL

SIZE	A	B	C	D	E	F	G
V-40 1	3" [76.0]	6" [152.5]	7.25" [184.0]	10.25" [260.5]	8	4.38" [111.0]	2.88" [73.0]
V-40 2	4" [101.5]	10" [254.0]	8.25" [209.5]	14.25" [362.0]	10	4.25" [108.0]	3.38" [86.0]
V-40 3	5" [127.0]	12" [305.0]	9.25" [235.0]	16.25" [413.0]	12	3.69" [93.75]	3.88" [98.5]

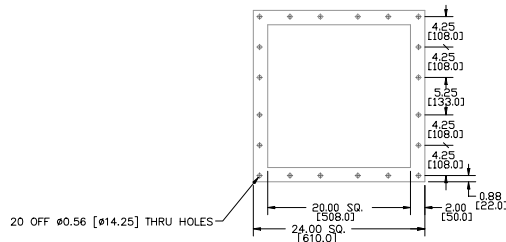

NOTES:
 ALL DIMENSIONS IN INCHES
 [] DENOTES DIMENSIONS IN MILLIMETRES

01	METRIC DIMENSIONS ADDED
00	REV_DES_0
No	DESCRIPTION


**CONFIDENTIAL
 IMPORTANT NOTICE**

THIS DOCUMENT REMAINS THE PROPERTY OF SIEMENS AND IS SUBJECT TO RECALL. IT MAY NOT BE COPIED, AND IS ISSUED AND CAN BE UTILIZED ONLY FOR SUCH LIMITED PURPOSES AS MAY SPECIFICALLY HAVE BEEN AUTHORIZED BY SIEMENS. IT IS TO BE MAINTAINED CONFIDENTIAL, SINCE IT MAY CONTAIN PROPRIETARY INFORMATION AND TRADE SECRETS OF SIEMENS OR OTHERS. THE ITEMS DEPICTED MAY THEMSELVES BE THE SUBJECT OF PATENTS, INDUSTRIAL DESIGN REGISTRATIONS OR COPYRIGHTS OF SIEMENS OR OTHERS, AND THE ISSUE OF THIS DRAWING DOES NOT IMPLY ANY LICENSE UNDER ANY SUCH RIGHTS. COPYRIGHT SIEMENS ALL RIGHTS RESERVED

SCALE: N.T.S. DATE: _____
 DRAWN: B.J.G. 07/04/04
 CHECKED: _____
 APPROVED: _____

ALL DIMENSIONS IN MM UNLESS OTHERWISE NOTED
 TOLERANCES UNLESS OTHERWISE NOTED
 0-300 = ±0.30 ANGLE = ±0.5°
 300 + = ±0.75

THIRD ANGLE

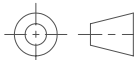

TITLE
 V-40 SOLIDS FLOWMETER (SIDE MOUNT ILE-37)
 CUSTOMER APPROVAL DRAWING

REVISIONS



FILE # 30227201	DRAWING NUMBER	REV
JOB No. --	3-6700269Z-LG-A	01
	SHEET 1 OF 1	